
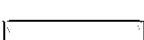
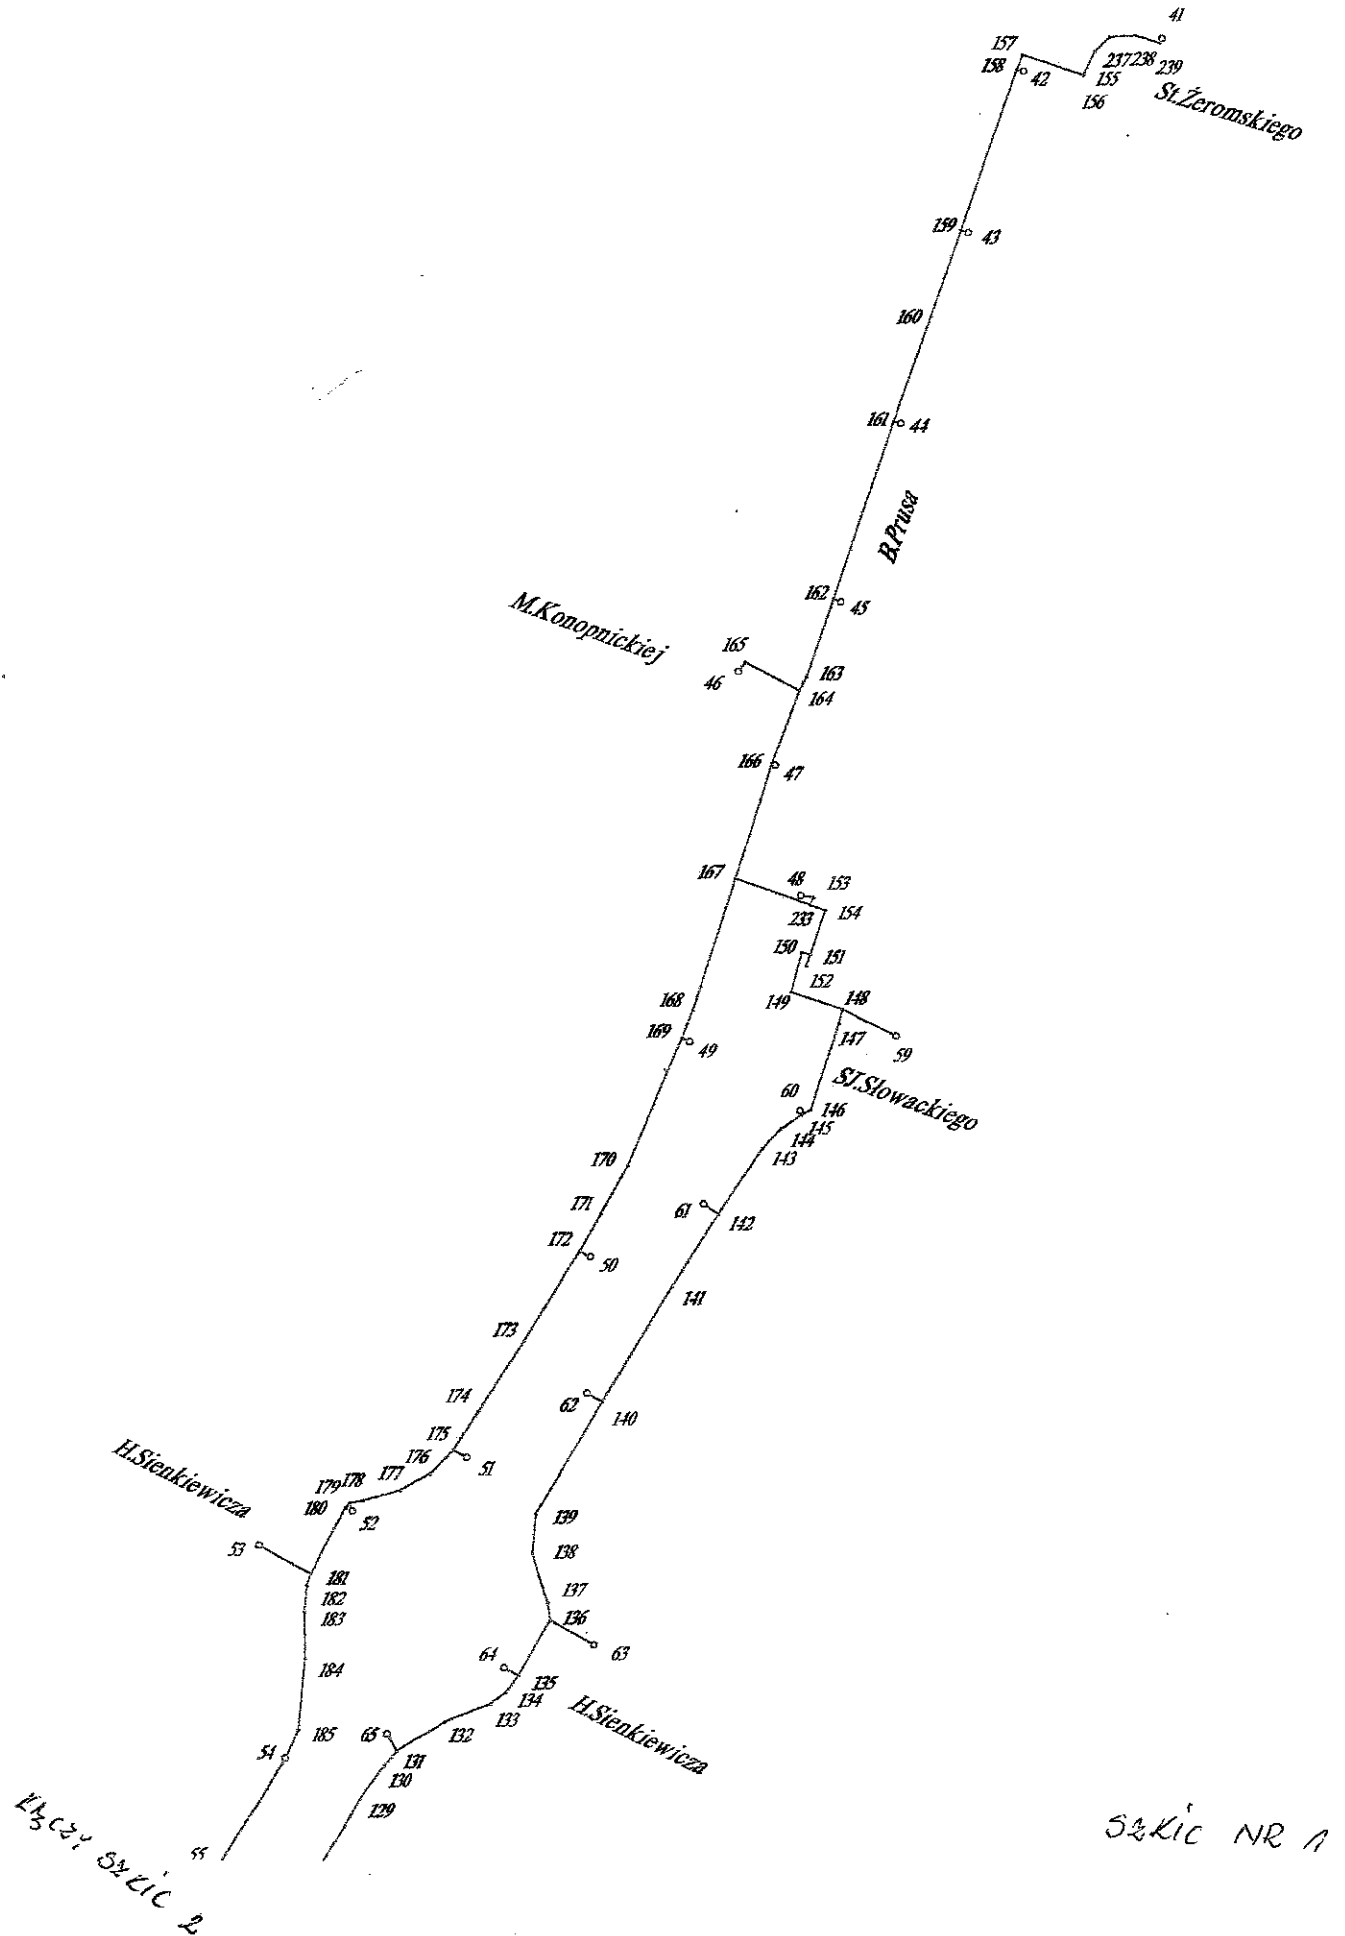



**Świnoujście**  
**Mapa poglądowa**

-  **Zał. 1**
-  **Zał. 2**
-  **Zał. 3**
-  **Zał. 4**


**Obszar terenu objęty inwentaryzacją oświetlenia wg. zał.**

Świnoujście ul. St. Moniuszki - B.Prusa  
skala 1:1000  
oświetlenie ulic



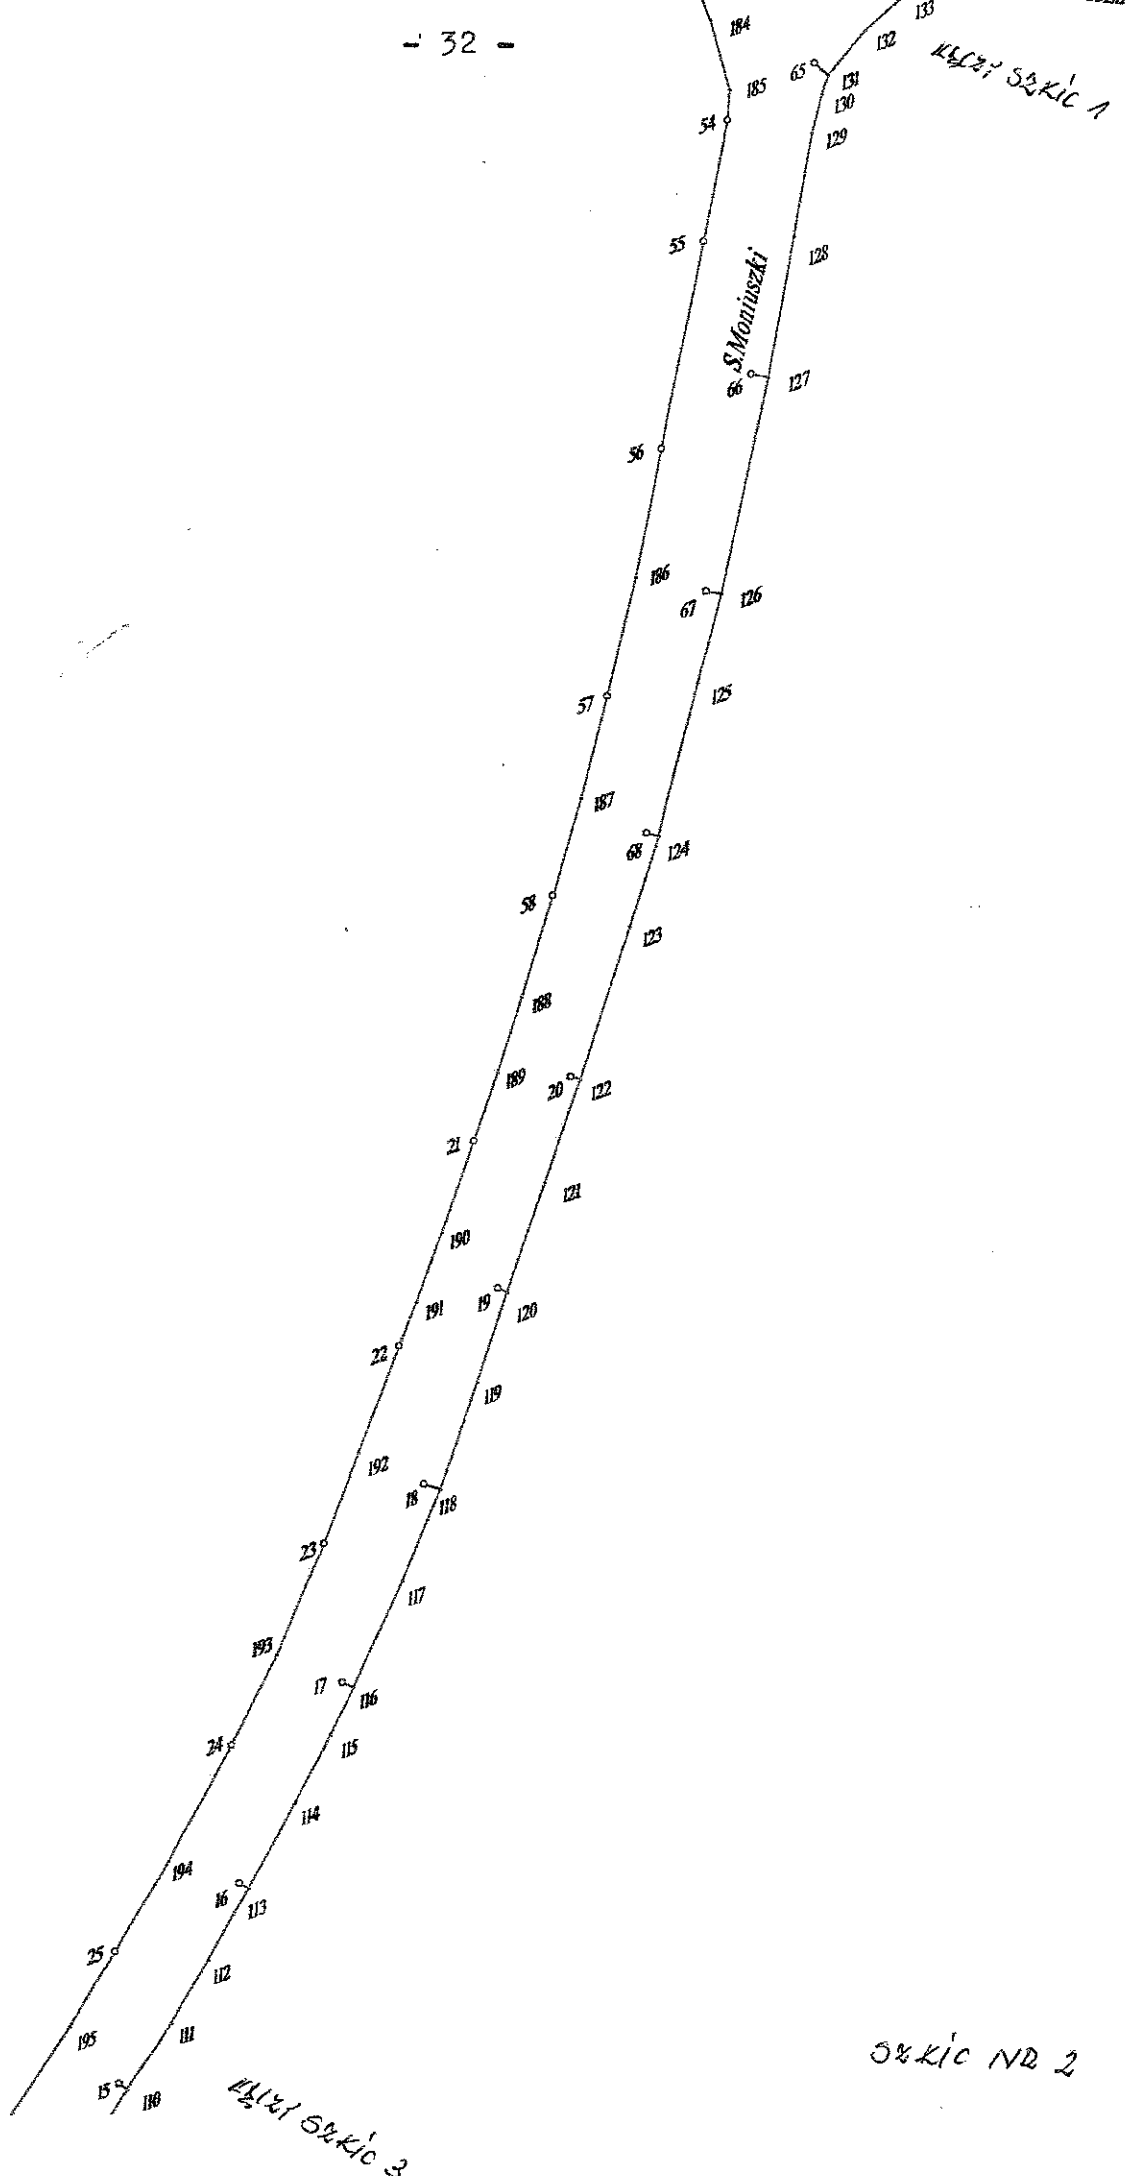


KŁĘCY SZKIC 2

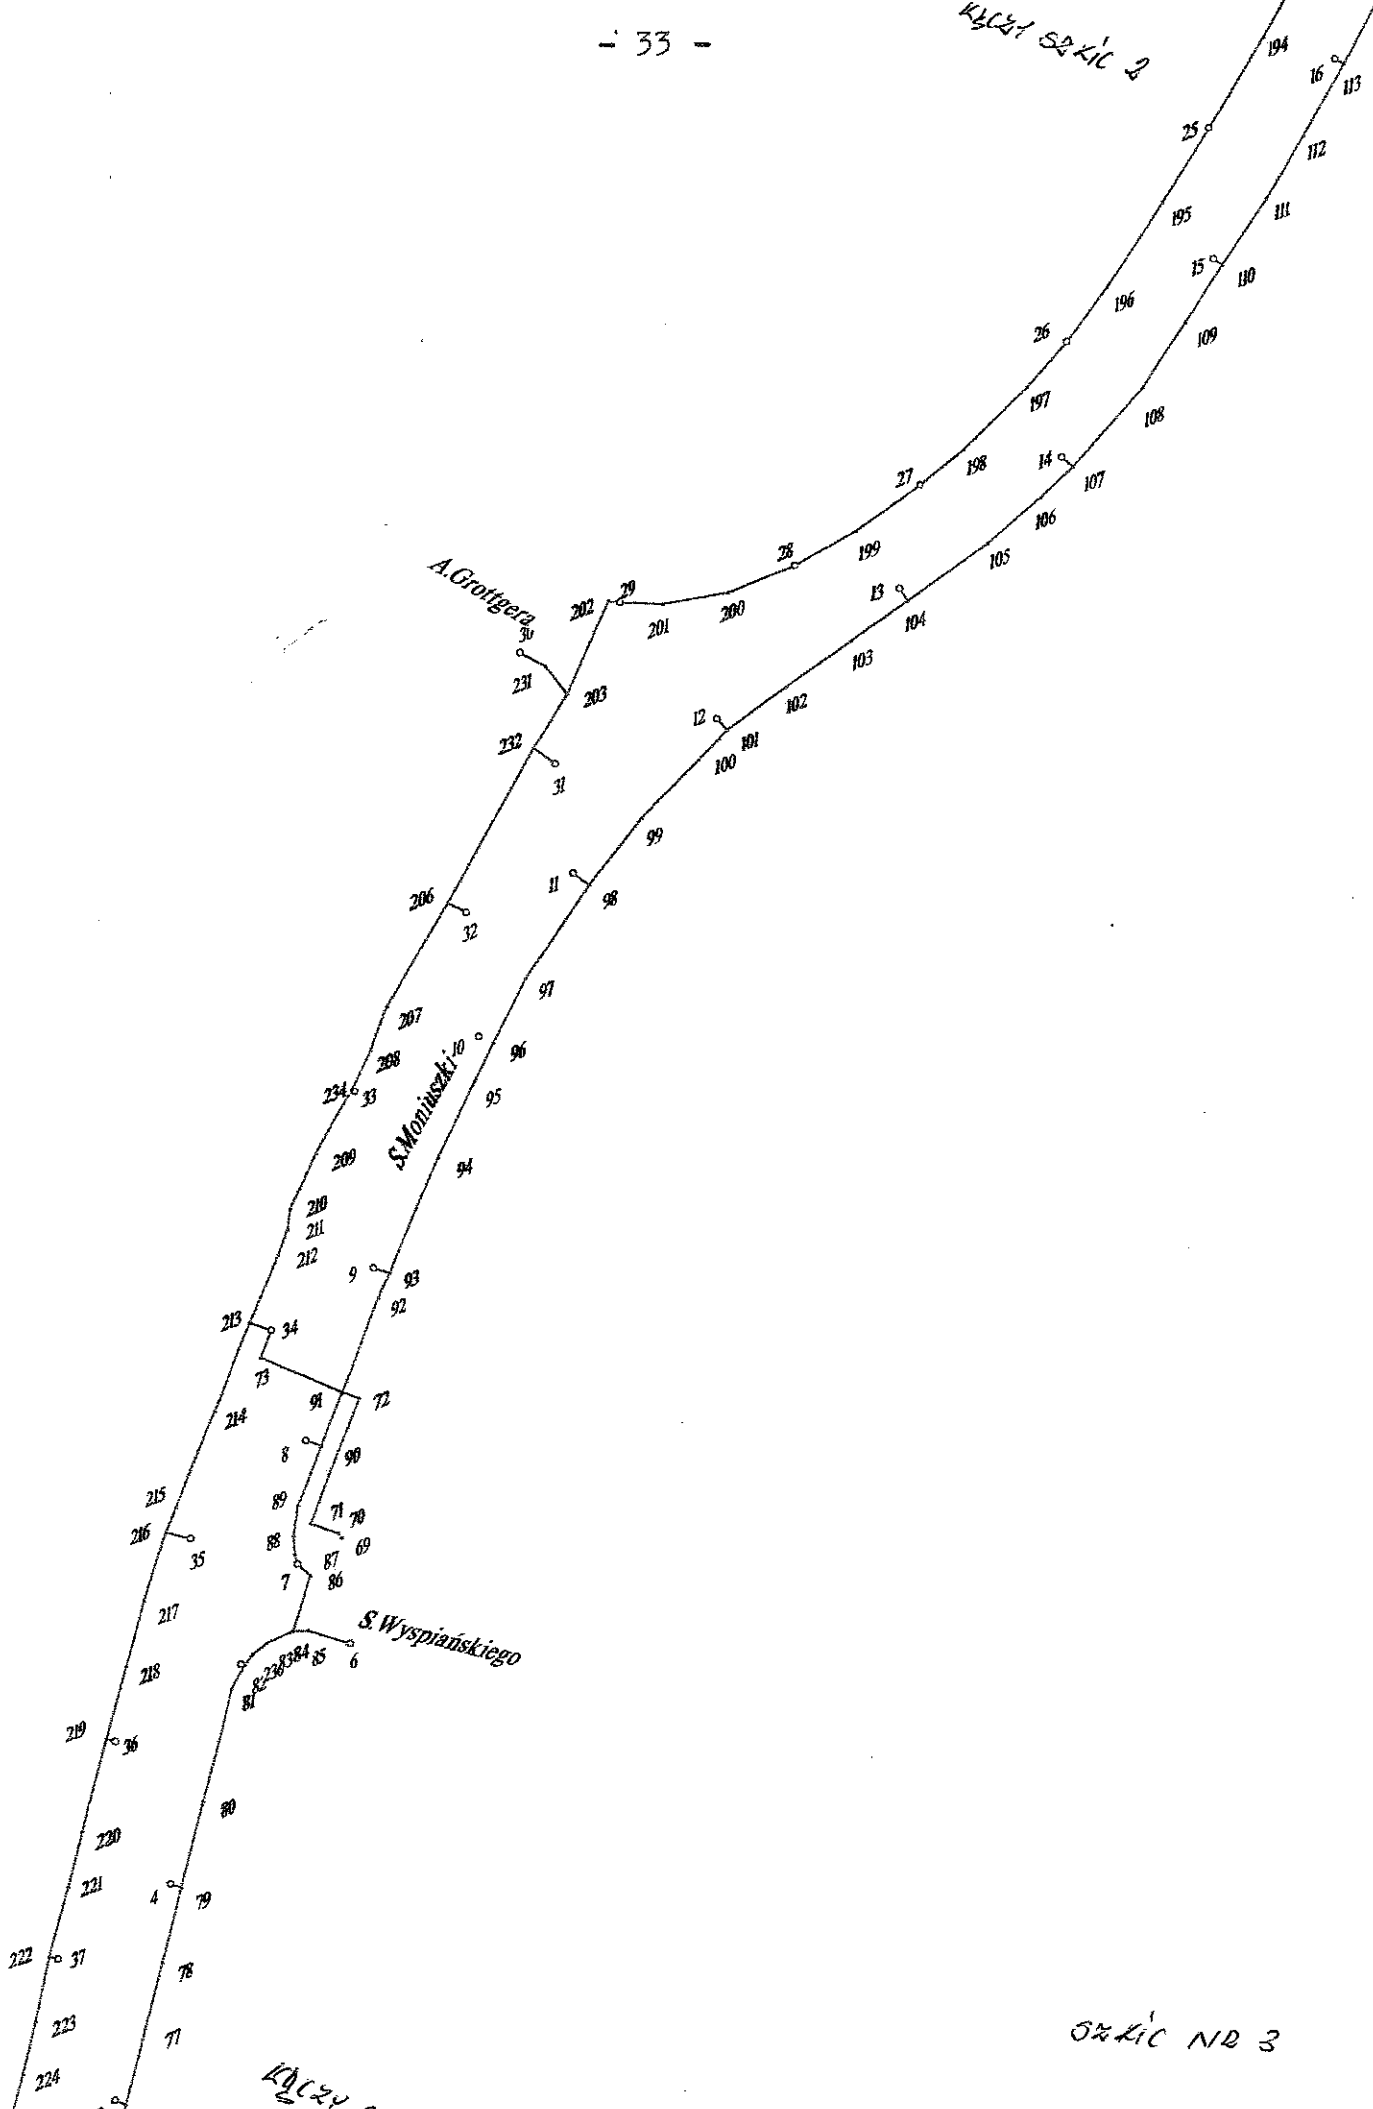

KŁĘCY SZKIC 4

SZKIC NO 3

WZK 3

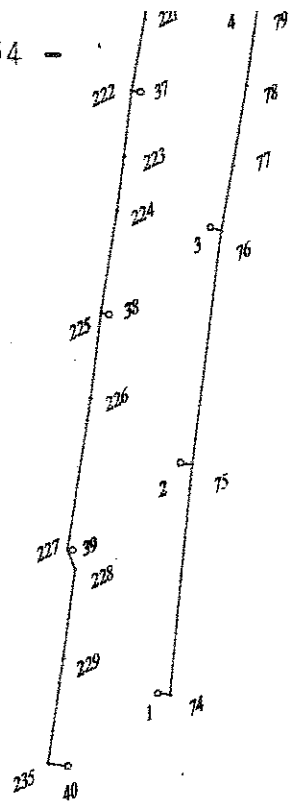

Wojska Polskiego

WYKAZ WSPÓLRZĘDNYCH

Numer	X	Y			
1	6039477.30	3319012.79			
2	6039503.56	3319028.50	57	6039859.74	3319388.44
3	6039530.04	3319045.45	58	6039837.32	3319372.58
4	6039554.42	3319062.08	59	6040021.61	3319509.47
5	6039578.67	3319080.87	60	6040011.68	3319496.62
6	6039576.22	3319095.49	61	6039999.22	3319484.03
7	6039588.48	3319092.40	62	6039974.21	3319468.90
8	6039603.51	3319099.02	63	6039940.75	3319470.05
9	6039621.77	3319115.32	64	6039937.71	3319458.15
10	6039645.87	3319138.90	65	6039928.85	3319442.47
11	6039661.84	3319157.96	66	6039893.23	3319420.63
12	6039674.53	3319182.89	67	6039868.25	3319405.20
13	6039682.61	3319211.08	68	6039840.89	3319386.99
14	6039691.65	3319237.29	69	6039589.78	3319099.13
15	6039709.38	3319265.00	70	6039590.49	3319098.94
16	6039728.69	3319289.00	71	6039592.92	3319095.88
17	6039749.14	3319310.81	72	6039606.34	3319107.57
18	6039769.99	3319329.99	73	6039615.91	3319097.00
19	6039790.94	3319348.01	74	6039476.44	3319014.19
20	6039813.98	3319366.72	75	6039502.80	3319029.76
21	6039810.42	3319351.69	76	6039529.04	3319046.59
22	6039788.25	3319333.13	77	6039536.30	3319051.64
23	6039767.20	3319314.70	78	6039545.01	3319057.62
24	6039746.28	3319294.34	79	6039553.48	3319063.31
25	6039725.85	3319270.39	80	6039563.31	3319069.93
26	6039705.74	3319243.13	81	6039576.05	3319078.57
27	6039694.56	3319218.29	82	6039578.44	3319081.17
28	6039690.15	3319199.32	83	6039580.11	3319084.93
29	6039693.52	3319176.05	84	6039580.41	3319088.83
30	6039691.68	3319161.38	85	6039579.83	3319090.69
31	6039676.31	3319160.71	86	6039586.49	3319093.46
32	6039661.86	3319142.88	87	6039589.80	3319092.47
33	6039644.72	3319120.93	88	6039592.24	3319093.17
34	6039618.73	3319099.65	89	6039595.83	3319095.15
35	6039596.56	3319080.25	90	6039602.10	3319100.76
36	6039574.78	3319061.56	91	6039607.90	3319105.81
37	6039550.16	3319044.69	92	6039617.94	3319114.63
38	6039525.41	3319028.41	93	6039620.52	3319117.04
39	6039499.21	3319010.82	94	6039632.70	3319128.33
40	6039473.58	3318998.01	95	6039640.55	3319136.38
41	6040153.67	3319543.49	96	6039644.43	3319140.45
42	6040149.30	3319525.26	97	6039650.92	3319147.28
43	6040127.92	3319518.12	98	6039659.71	3319159.41
44	6040102.72	3319509.48	99	6039665.65	3319168.96
45	6040078.97	3319501.65	100	6039671.37	3319180.94
46	6040069.80	3319488.03	101	6039672.69	3319183.66
47	6040057.40	3319492.95	102	6039675.42	3319192.74
48	6040040.23	3319496.54	103	6039678.31	3319202.99
49	6040020.75	3319482.04	104	6039680.76	3319211.50
50	6039992.18	3319469.19	105	6039684.24	3319224.08
51	6039965.67	3319452.98	106	6039687.59	3319232.85
52	6039958.40	3319437.74	107	6039689.97	3319238.19
53	6039953.84	3319425.46	108	6039696.60	3319250.35
54	6039925.66	3319429.19	109	6039702.80	3319258.62
55	6039911.83	3319420.80	110	6039708.30	3319265.82
56	6039887.96	3319406.25	111	6039714.52	3319274.25
			112	6039720.58	3319281.64
			113	6039727.70	3319289.88
			114	6039736.28	3319299.48
			115	6039743.10	3319306.92

116	6039747.91	3319312.06	181	6039950.03	3319432.30
117	6039758.94	3319322.89	182	6039948.53	3319431.67
118	6039768.66	3319331.72	183	6039945.17	3319431.46
119	6039780.29	3319341.19	184	6039938.89	3319431.50
120	6039790.06	3319349.00	185	6039929.47	3319430.77
121	6039802.05	3319358.76	186	6039873.26	3319397.32
122	6039813.26	3319367.72	187	6039848.18	3319380.53
123	6039829.95	3319380.64	188	6039826.18	3319364.24
124	6039839.96	3319388.31	189	6039817.85	3319357.75
125	6039857.33	3319400.09	190	6039800.51	3319343.59
126	6039867.28	3319406.96	191	6039792.95	3319337.26
127	6039892.10	3319422.51	192	6039776.92	3319323.31
128	6039908.30	3319432.12	193	6039755.63	3319303.89
129	6039920.32	3319439.01	194	6039734.70	3319281.15
130	6039924.72	3319442.08	195	6039718.63	3319261.39
131	6039926.67	3319443.70	196	6039710.61	3319250.52
132	6039930.62	3319450.21	197	6039701.91	3319236.17
133	6039932.92	3319456.23	198	6039697.09	3319225.44
134	6039934.51	3319458.36	199	6039691.75	3319208.38
135	6039936.71	3319459.94	200	6039689.80	3319189.97
136	6039944.03	3319464.12	201	6039691.34	3319181.33
137	6039946.30	3319463.76	202	6039694.16	3319174.68
138	6039952.84	3319461.72	203	6039684.54	3319165.33
139	6039958.22	3319462.21	206	6039663.88	3319140.94
140	6039973.05	3319470.88	207	6039653.79	3319128.74
141	6039988.31	3319479.97	208	6039649.01	3319124.77
142	6039997.97	3319485.92	209	6039638.87	3319113.30
143	6040006.68	3319491.63	210	6039633.12	3319107.58
144	6040009.34	3319494.06	211	6039630.59	3319106.34
145	6040011.15	3319496.81	212	6039627.86	3319103.98
146	6040011.83	3319498.04	213	6039620.73	3319097.26
147	6040023.33	3319501.76	214	6039611.36	3319088.89
148	6040025.12	3319502.18	215	6039601.06	3319079.68
149	6040027.48	3319495.32	216	6039598.54	3319077.34
150	6040032.70	3319496.75	217	6039591.06	3319071.61
151	6040032.44	3319497.88	218	6039583.69	3319066.24
152	6040030.91	3319497.33	219	6039575.45	3319060.60
153	6040040.08	3319498.20	220	6039565.01	3319053.44
154	6040038.24	3319499.82	221	6039558.68	3319049.19
155	6040152.00	3319534.60	222	6039550.90	3319043.71
156	6040148.82	3319533.15	223	6039543.39	3319039.10
157	6040151.47	3319525.06	224	6039537.41	3319035.21
158	6040149.56	3319524.34	225	6039526.08	3319027.51
159	6040128.26	3319517.12	226	6039516.54	3319021.57
160	6040116.81	3319513.21	227	6039499.59	3319010.16
161	6040102.94	3319508.46	228	6039496.90	3319010.04
162	6040079.44	3319500.58	229	6039486.88	3319003.54
163	6040069.10	3319497.04	231	6039689.00	3319163.83
164	6040067.33	3319486.02	232	6039679.23	3319158.75
165	6040071.04	3319488.85	233	6040039.05	3319497.85
166	6040057.65	3319492.45	234	6039645.09	3319120.57
167	6040042.52	3319487.85	235	6039475.11	3318995.82
168	6040025.00	3319482.41	236	6039579.46	3319082.70
169	6040021.30	3319481.01	237	6040153.83	3319536.58
170	6040004.43	3319474.02	238	6040154.12	3319539.88
171	6039997.97	3319470.56	239	6040153.09	3319543.15
172	6039992.98	3319467.66			
173	6039981.05	3319460.36			
174	6039971.76	3319454.42			
175	6039966.65	3319451.16			
176	6039963.42	3319447.90			
177	6039961.20	3319444.07			
178	6039959.86	3319439.03			
179	6039959.55	3319437.32			
180	6039958.82	3319436.73			



*Zał. 4*  
*Inwentaryzacja oświetlenia ulic*  
*Rysunek poglądowy.*